


Interior Living	1690 sq. ft.
Garage	484 sq. ft.
Back Covered Porch	300 sq. ft.
Front Covered Entry	46 sq. ft.
Total	2520 sq. ft.


Approved by _____

Date _____

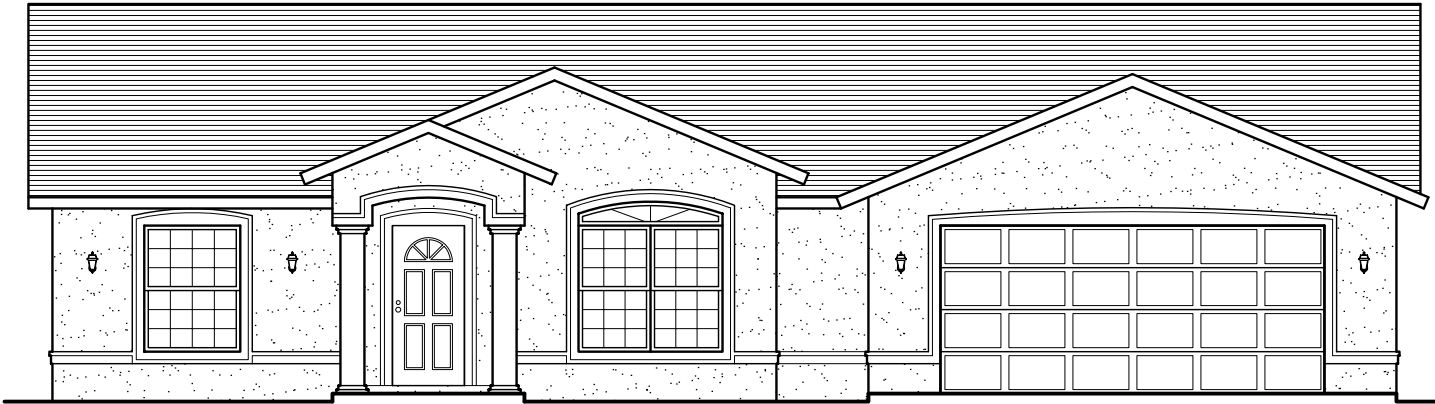

Front Elevation

$1/8'' = 1'-0''$

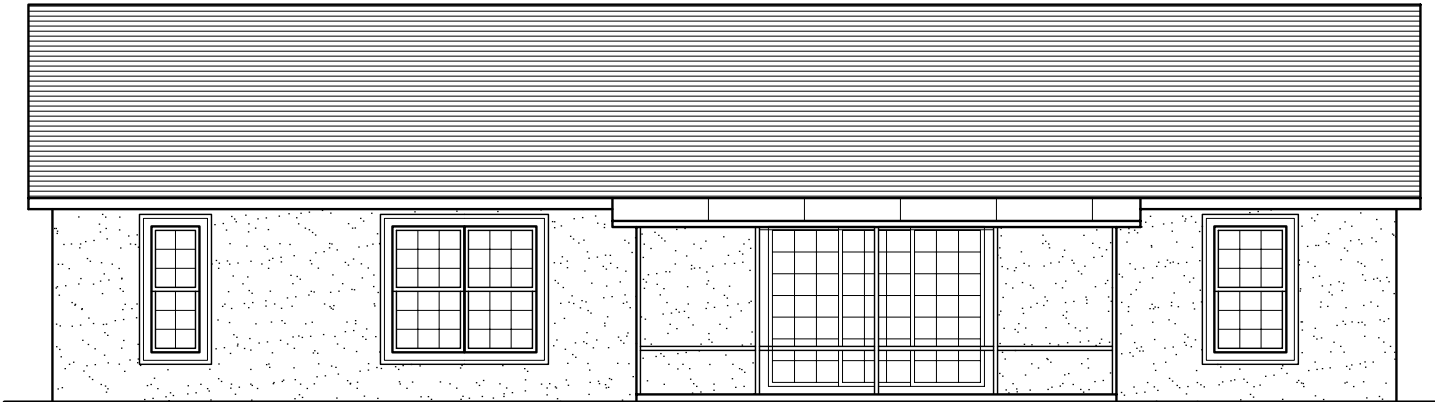


Back Elevation

$1/8'' = 1'-0''$


Approved by _____

Date _____

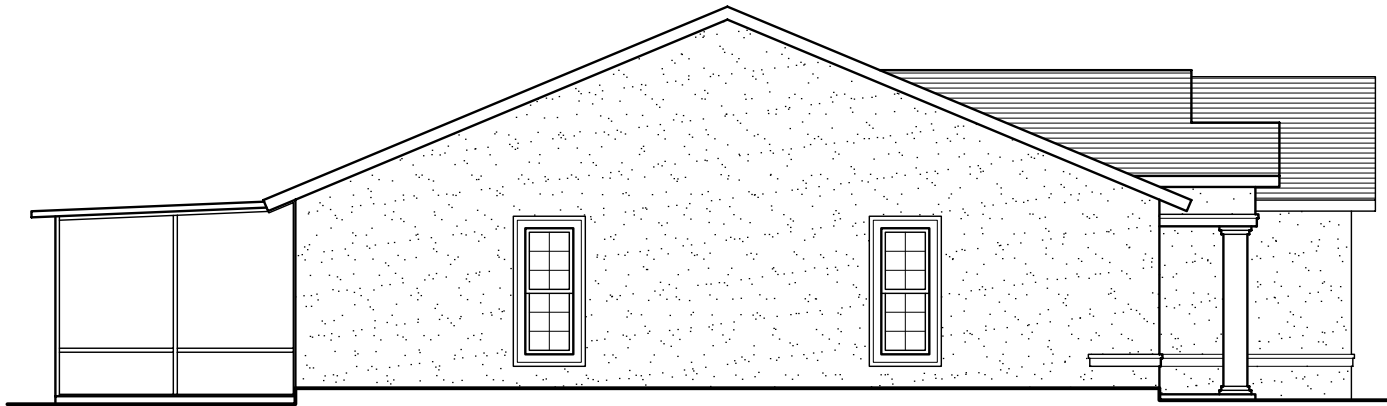

Left Elevation

$1/8" = 1'-0"$

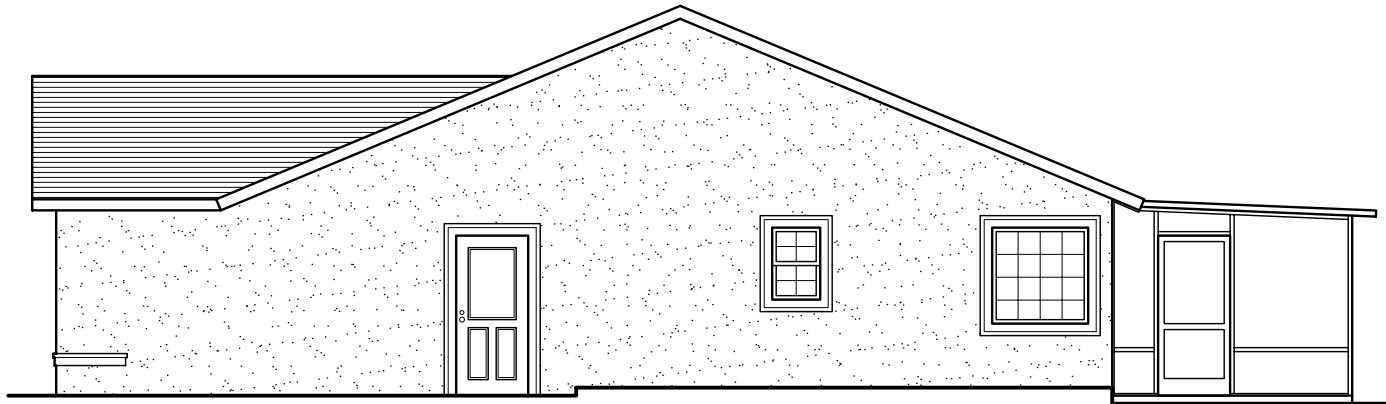


Right Elevation

$1/8" = 1'-0"$

Approved by _____

Date _____

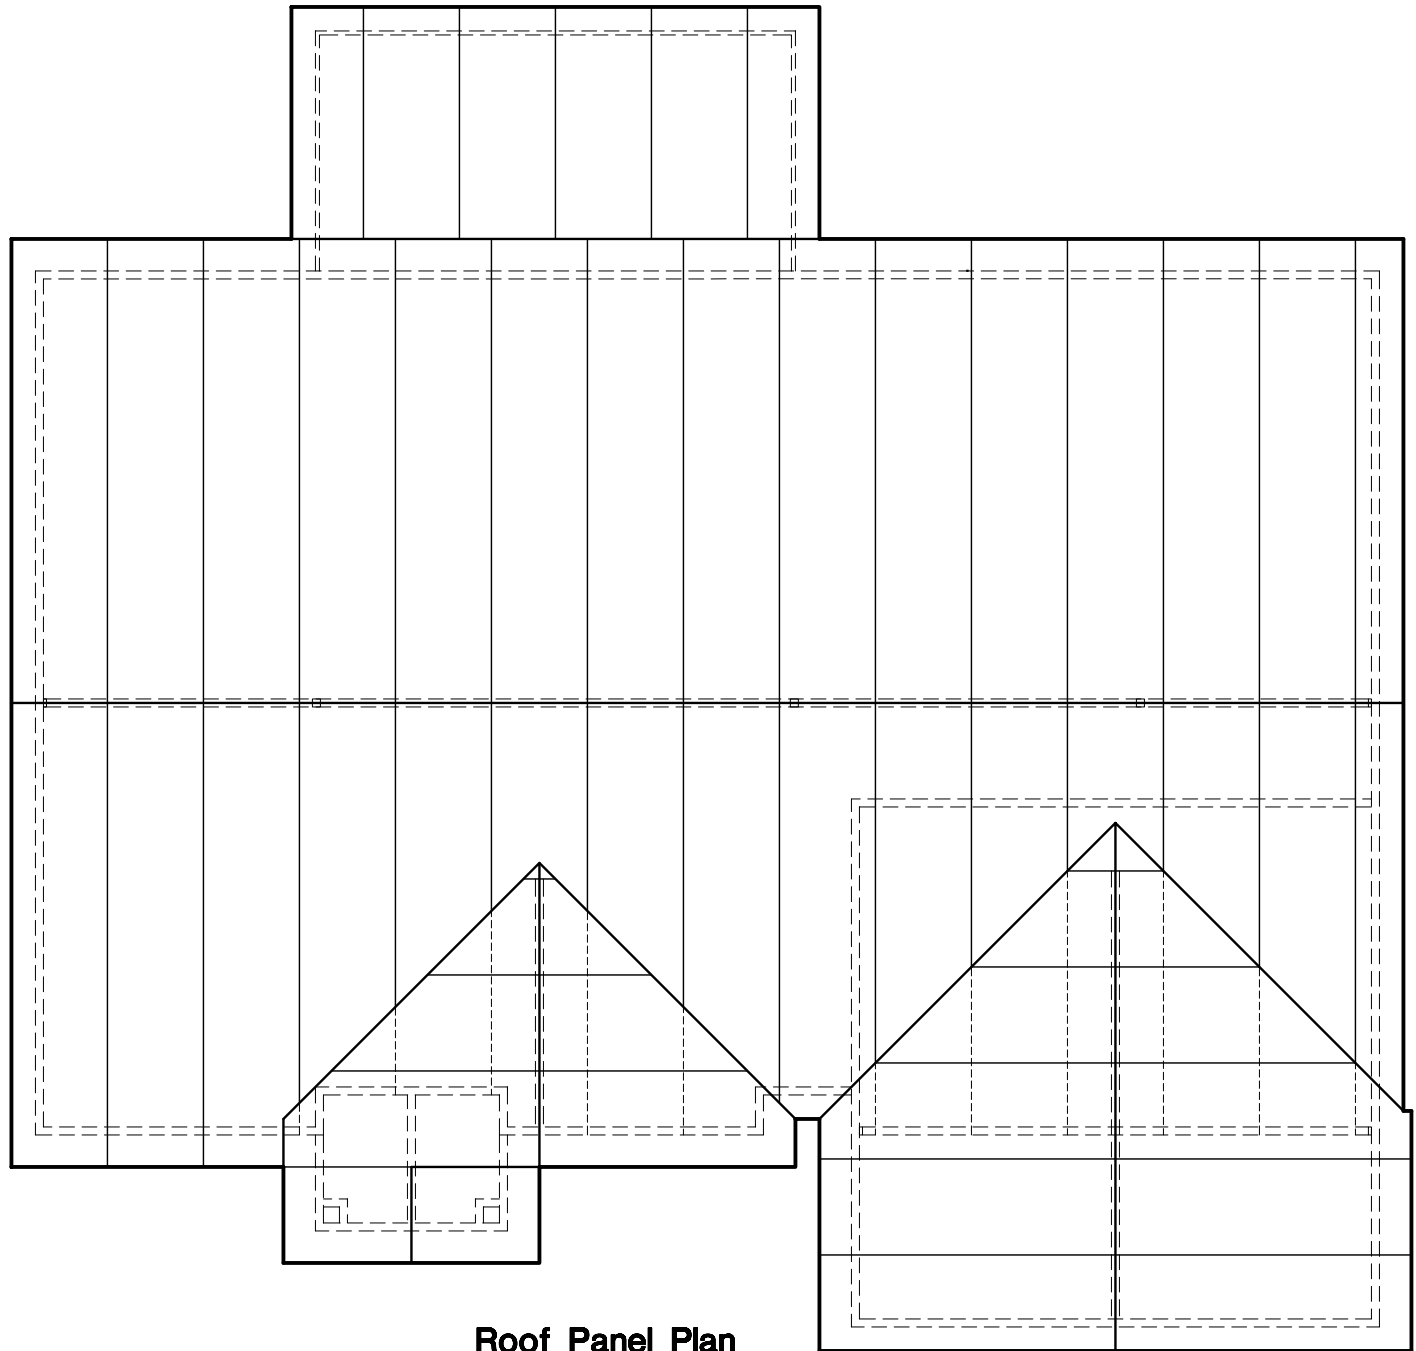


Roof Panel Plan

$1/8" = 1'-0"$


Approved by _____

Date _____

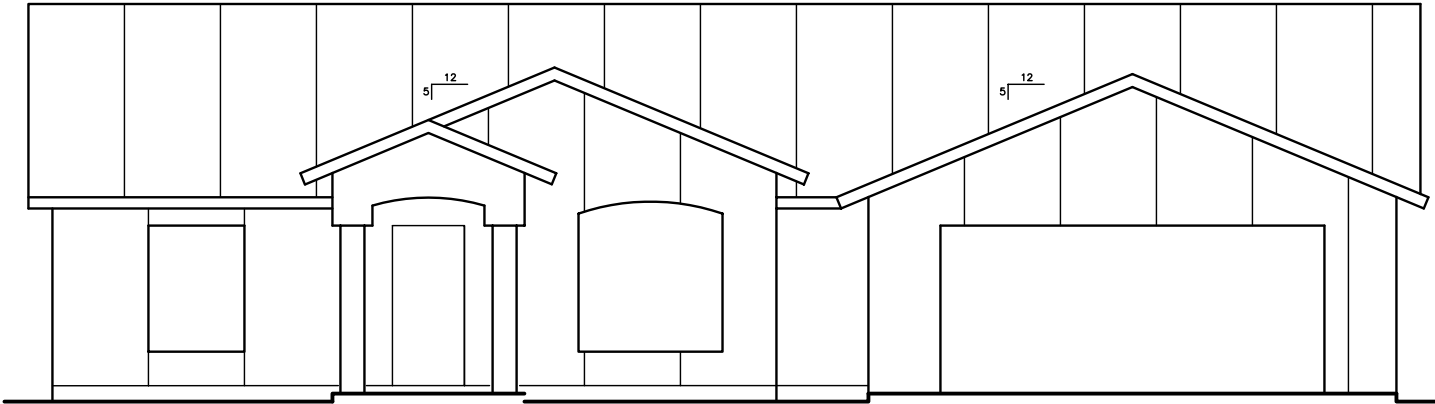

Front Elevation

$1/8'' = 1'-0''$

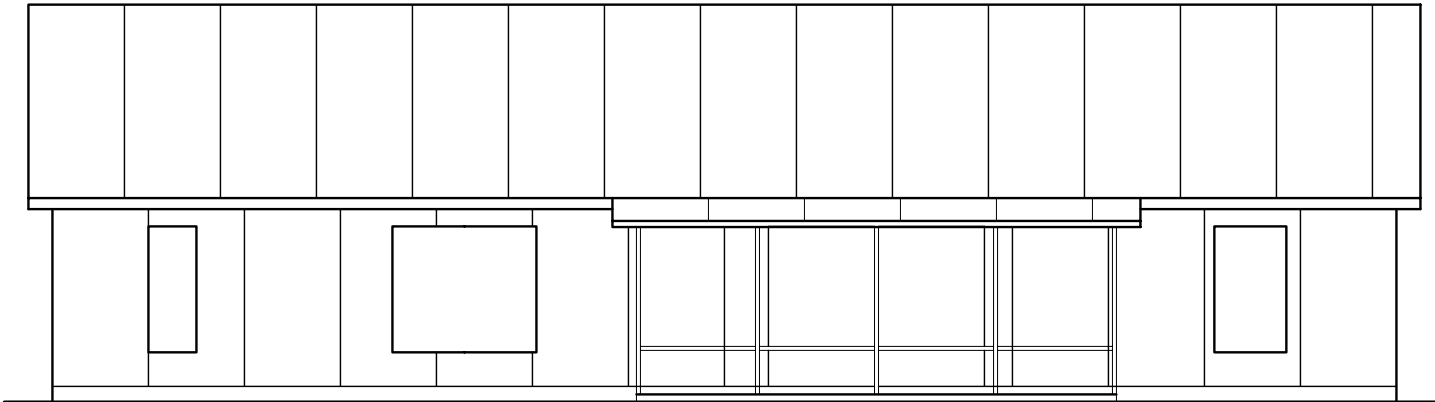


Back Elevation

$1/8'' = 1'-0''$


Approved by _____

Date _____

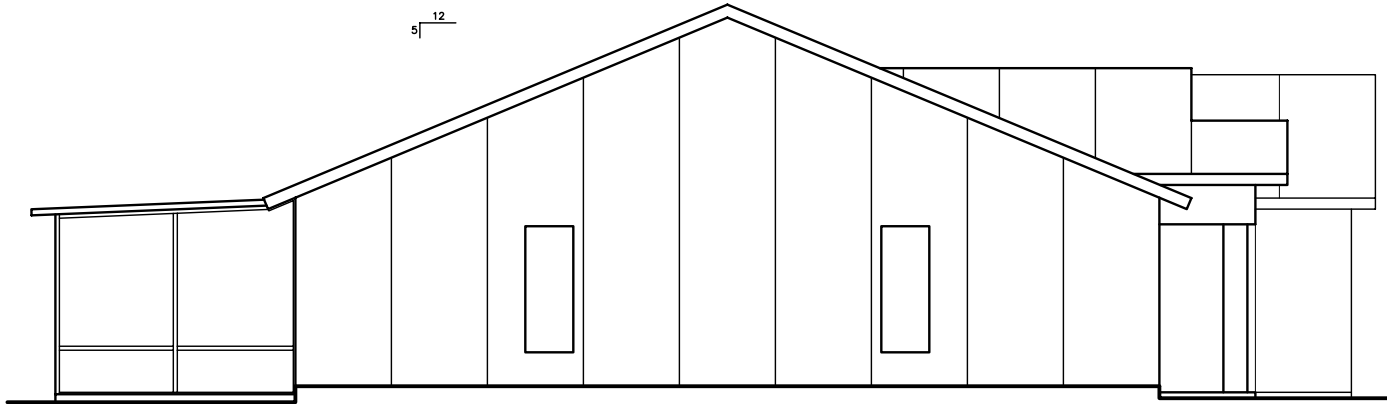

Left Elevation

$1/8'' = 1'-0''$

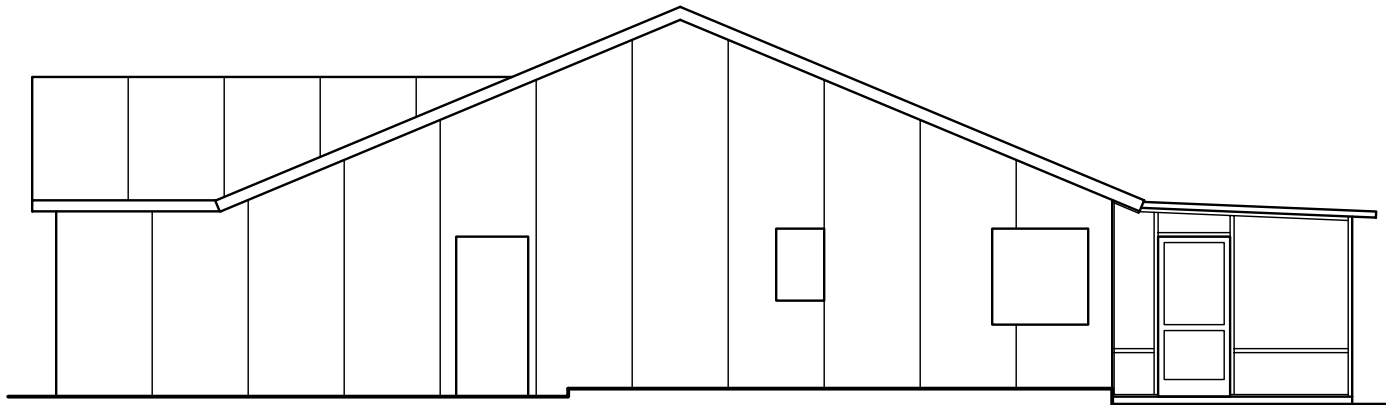

Right Elevation

$1/8'' = 1'-0''$

Approved by _____

Date _____