


# DASM 48x48 PASSIVE DAYLIGHTING UNIT

OPEN BAY DESIGN WITH METAL REFLECTIVE LIGHT WELL AND INTERIOR  
DIFFUSER OPTIONS.

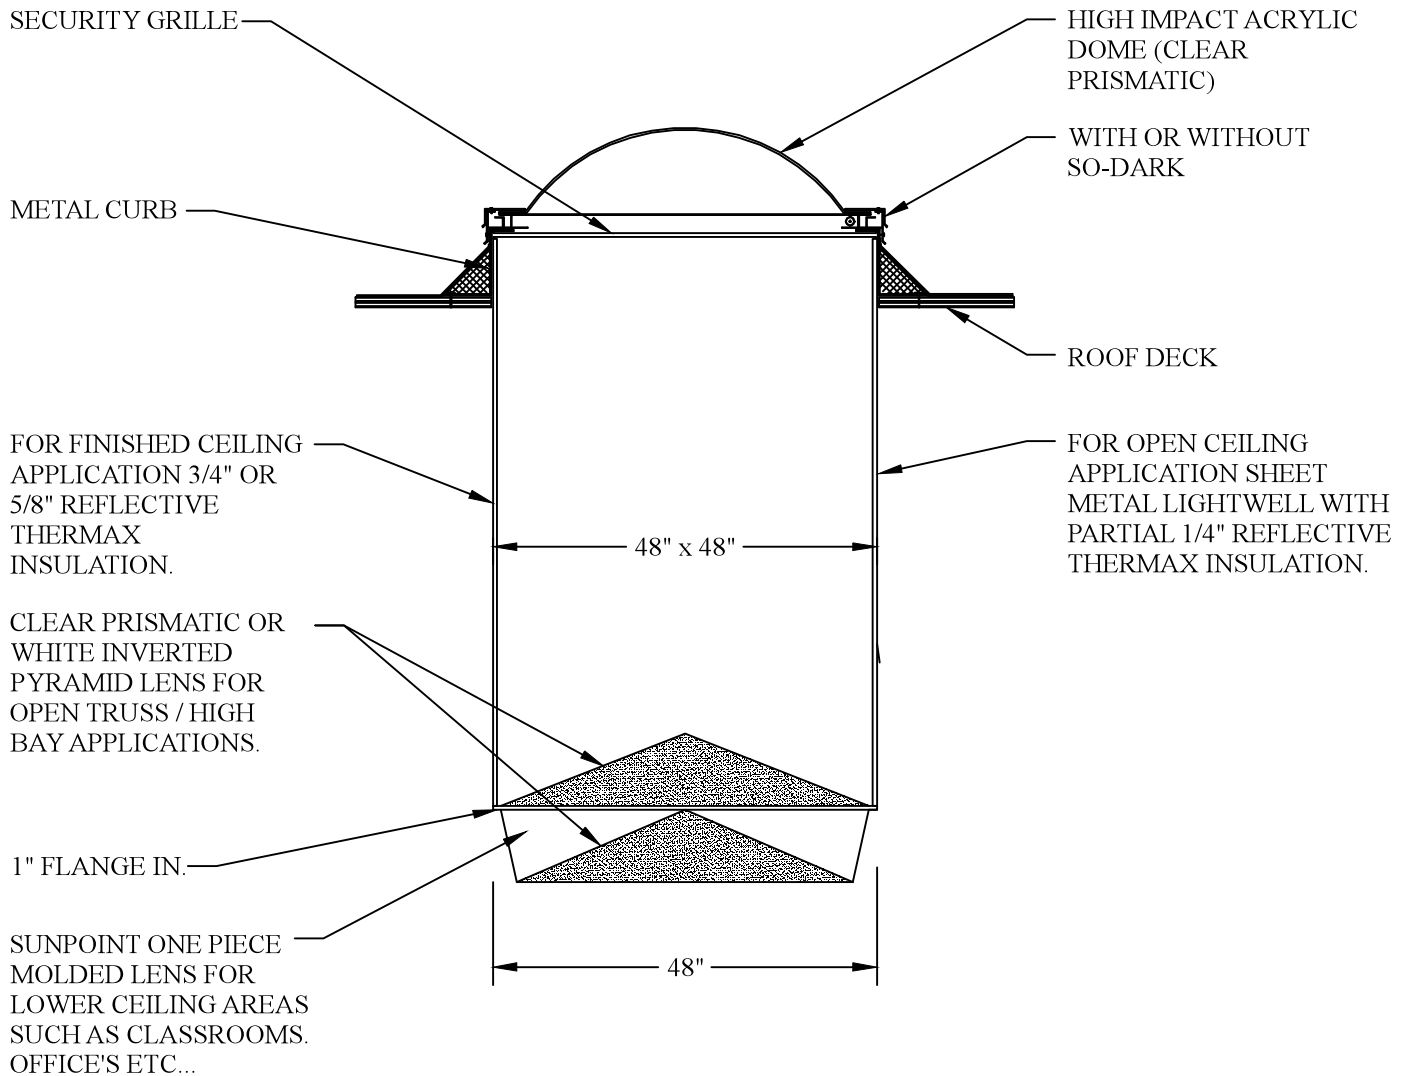

# 41

## DASM 48x48 PASSIVE DAYLIGHTING UNIT

Distributed by:  
Eco-\$mart, Inc.  
941.376.8484 ph  
info@eco-smart.com

SCALE: 1/2" = 1'-0"